


PROJECT INFORMATION REQUIRED ON SITE PLAN:

PROJECT NAME: \_\_\_\_\_  
 PROJECT ADDRESS/CITY: \_\_\_\_\_  
 APPLICANT'S NAME: \_\_\_\_\_  
 APPLICANT'S PHONE: ( ) \_\_\_\_\_  
 PERMIT No: \_\_\_\_\_

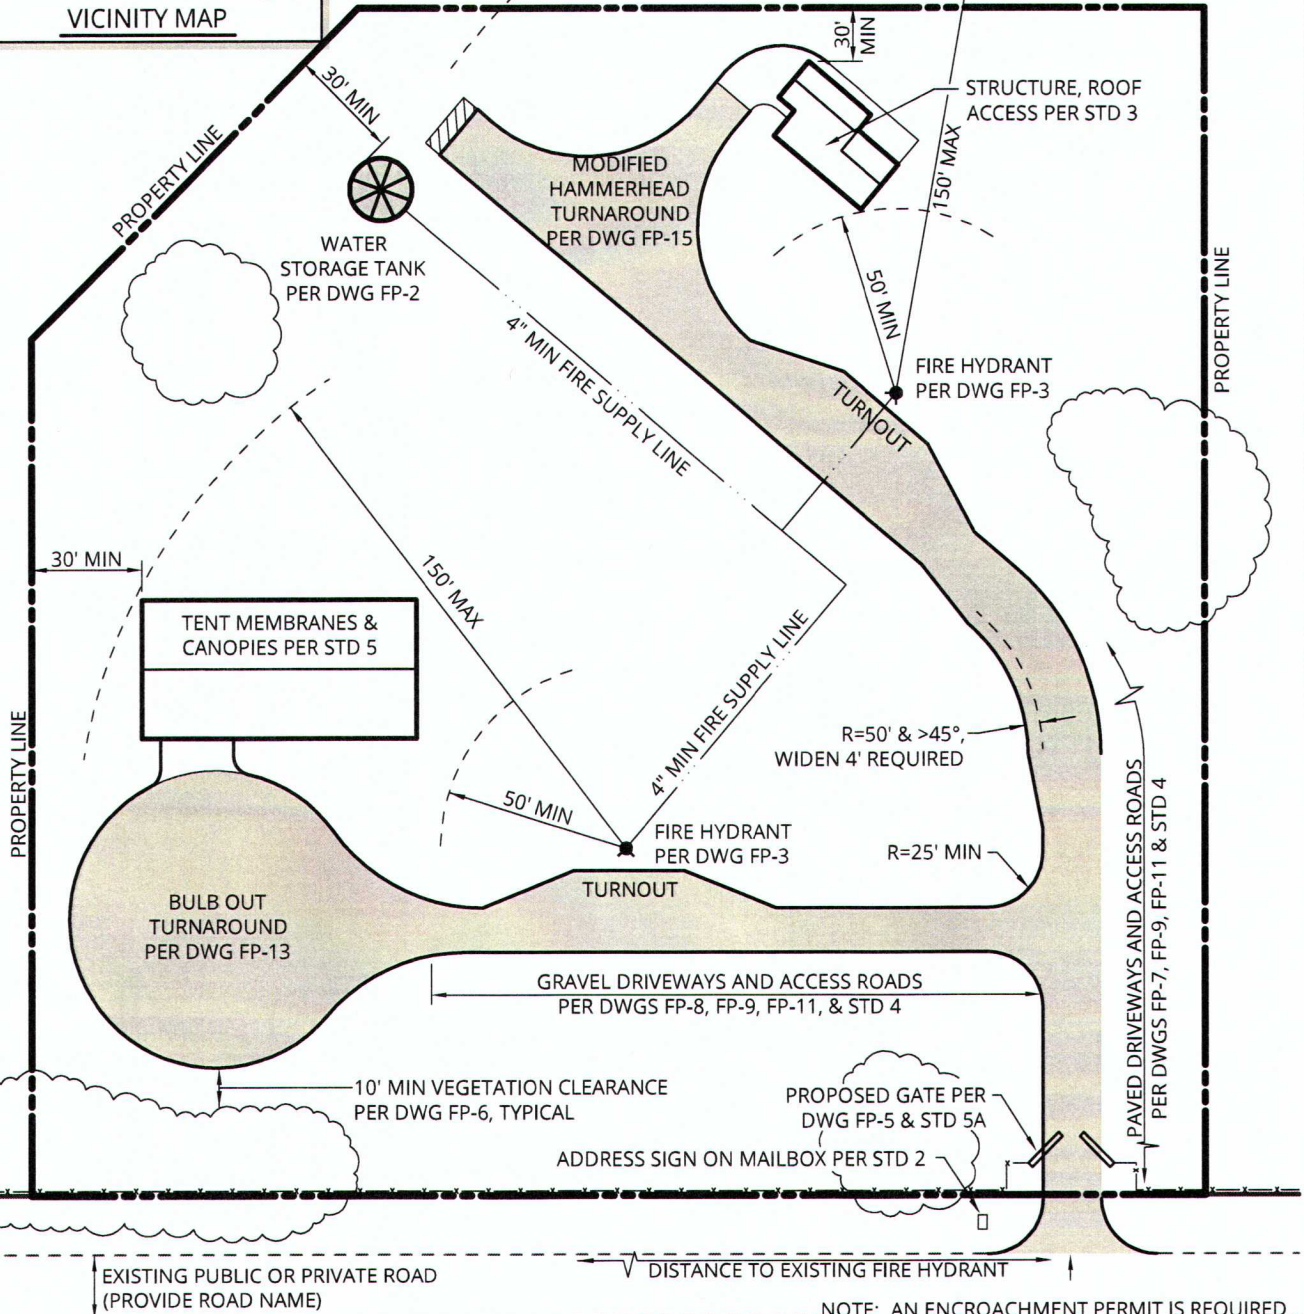

EXISTING PUBLIC OR PRIVATE ROAD  
(PROVIDE ROAD NAME)

DISTANCE TO EXISTING FIRE HYDRANT

NOTE: AN ENCROACHMENT PERMIT IS REQUIRED TO CONNECT TO AN EXISTING PUBLIC ROAD.



COUNTY OF SAN LUIS OBISPO FIRE DEPARTMENT / CAL FIRE  
**SAMPLE SITE PLAN**  
 FOR RESIDENTIAL FIRE SAFETY APPLICATIONS

Adopted: Aug. 2014	Scale: 1"=50'
Revised: Apr. 2017	Revision No.: 1
Drawing No.:	<b>FP-1</b>