


PROJECT INFORMATION REQUIRED ON SITE PLAN:

PROJECT NAME: _____
 PROJECT ADDRESS/CITY: _____
 APPLICANT'S NAME: _____
 APPLICANT'S PHONE: (____) _____
 PERMIT No: _____

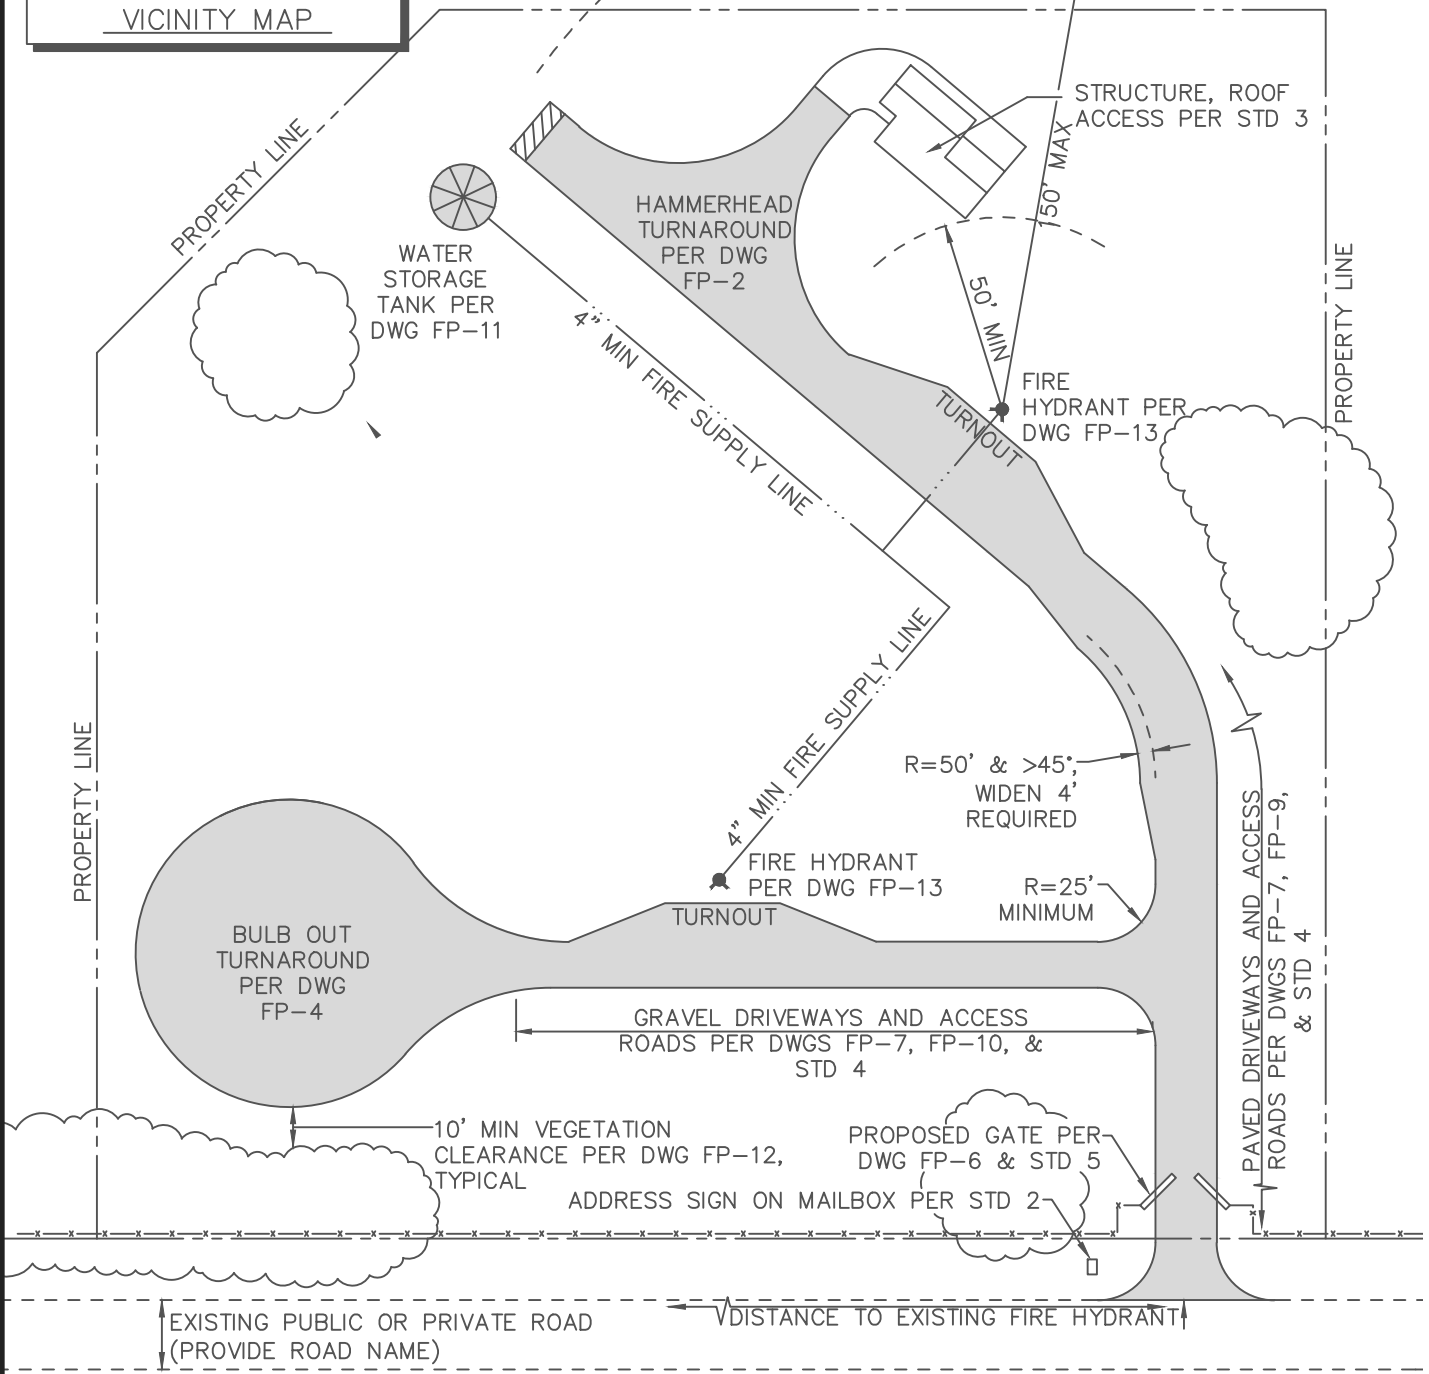

COUNTY OF SAN LUIS OBISPO FIRE DEPARTMENT / CAL FIRE
SAMPLE SITE PLAN
 FOR RESIDENTIAL FIRE SAFETY APPLICATIONS

Revised: July 2020
 Drawing No.: FP-1