


Revisions

Description	Approved	Date	Description	Approved	Date

COMMERCIAL USE: HAMMERHEADS SHALL NOT BE USED FOR COMMERCIAL PROJECTS

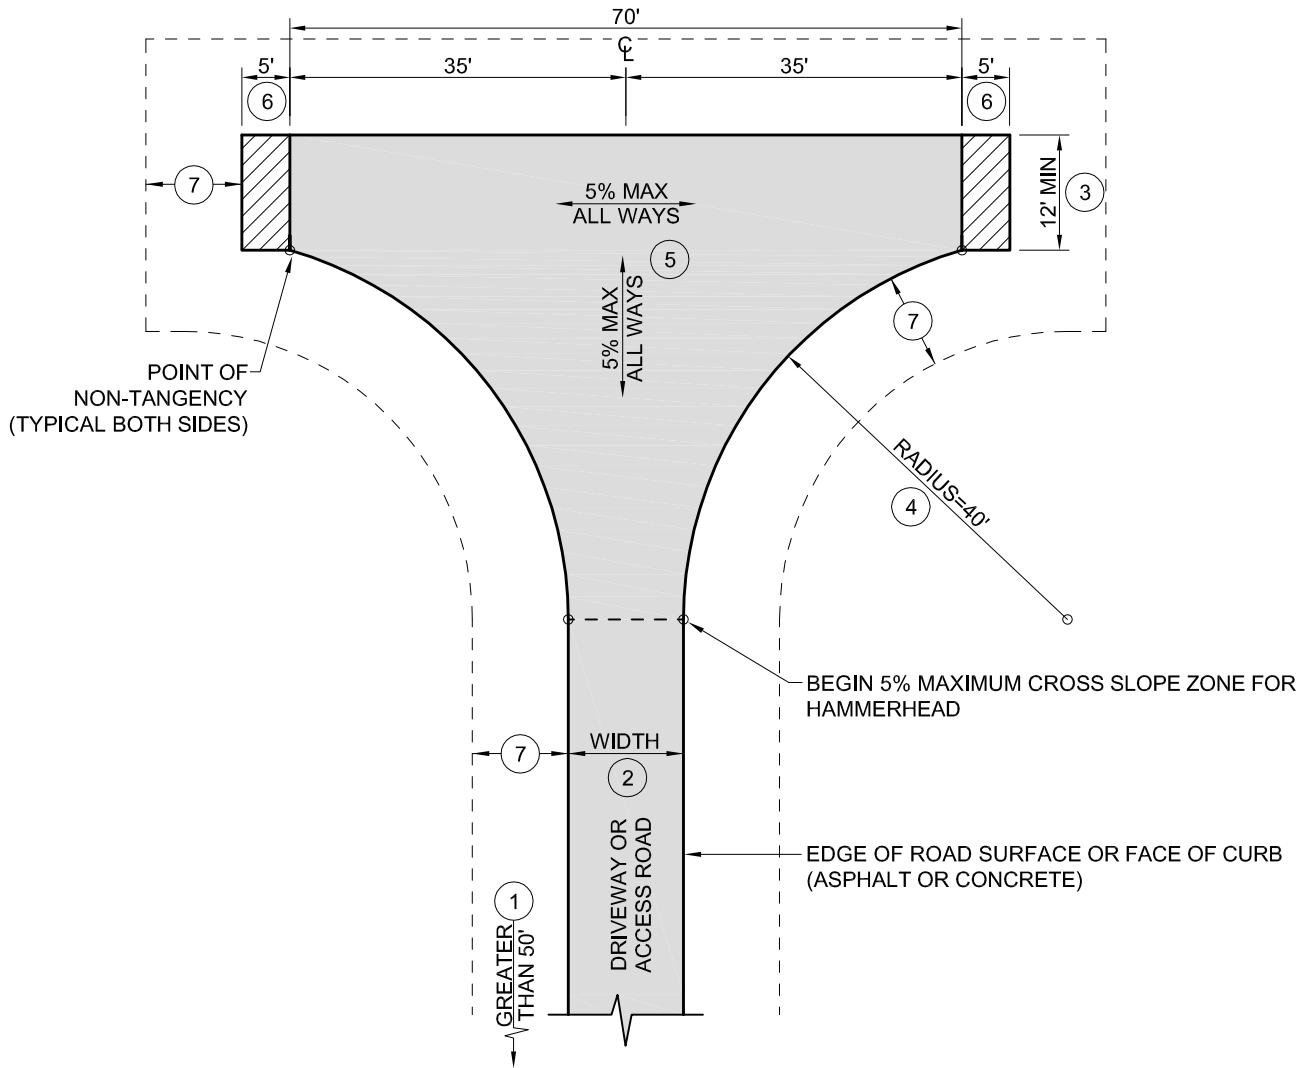

NOTES:

1. TURNAROUNDS SHALL BE REQUIRED WHEN DRIVEWAYS OR ACCESS ROADS EXCEED 50-FEET IN LENGTH OR AS REQUIRED BY THE DEPARTMENT.
2. WIDTH OF THE DRIVEWAY OR ACCESS ROAD SHALL BE PER DEPARTMENT REQUIREMENTS.
3. WIDTH SHALL BE WIDTH OF DRIVEWAY OR ACCESS ROAD BUT 12-FEET MINIMUM IS REQUIRED.
4. ALL RADII SHALL BE MEASURED TO THE EDGE OF DRIVING SURFACE OR FACE OF ASPHALT DIKE OR CONCRETE CURB.
5. MAXIMUM CROSS SLOPE THROUGHOUT THE TURNOUT SHALL NOT EXCEED 5% IN ANY DIRECTION.
6. OPTIONAL: VEHICLE OVERHANG LIMITS, DRIVING SURFACE IN THIS AREA IS NOT REQUIRED HOWEVER SURFACE SHALL BE CLEAR OF OBSTRUCTIONS AND HAVE A LEVEL SURFACE.
7. VEGETATION CLEARANCE REQUIREMENTS PER FSS EXHIBIT No. 6.0 SHALL APPLY.



SAN LUIS OBISPO COUNTY FIRE DEPARTMENT
 PRIVATE DRIVEWAY & ACCESS ROAD
 TURNAROUND-HAMMERHEAD

Scale: 1"=20'	Adopted: AUG 2014
Fire Safe Drawing No: FS-4.1	
Sheet No:	2 OF 3