


GATE LOCATION

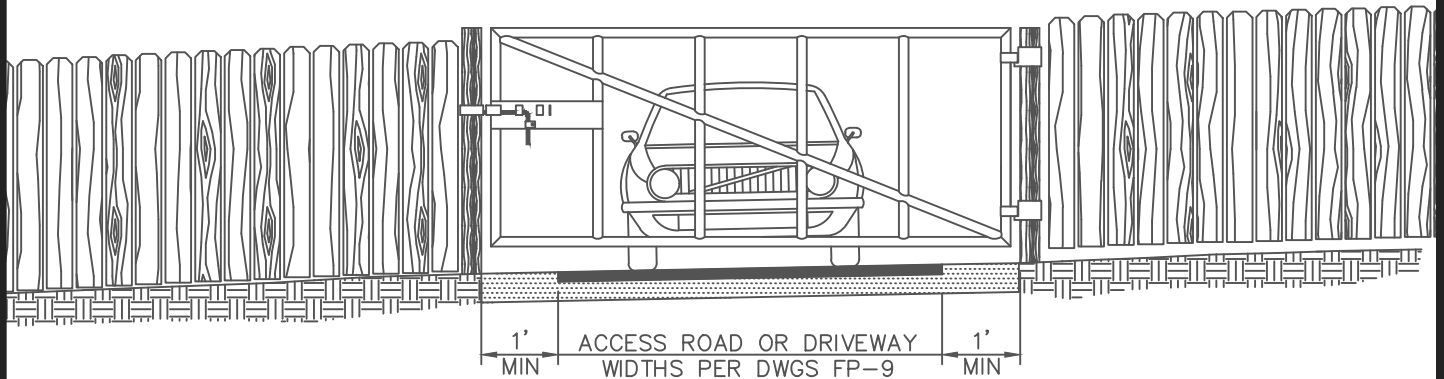

NOTES:

1. INSTALLATION OF GATES REQUIRES PRIOR CAL FIRE APPROVAL.
2. INSTALLATION OF GATES REQUIRES A BUILDING PERMIT ISSUED BY THE COUNTY PLANNING AND BUILDING DEPARTMENT. CONTACT 805/781-5200 FOR ADDITIONAL INFORMATION.
3. ALL LOCKED GATES MUST BE EQUIP WITH A CAL FIRE APPROVED KNOX BOX PRODUCT PER STD 5
4. CLEAR WIDTH WITH GATE FULLY OPEN MUST BE NO LESS THAN THE WIDTH OF THE ACCESS ROAD OR DRIVEWAY PLUS ONE (1) FOOT ON EACH SIDE
5. FOR GATES LOCATED OFF PUBLIC ROADS THE APPLICANT MUST ALSO OBTAIN PRIOR APPROVAL FROM COUNTY PUBLIC WORKS.
6. MINIMUM SETBACK REQUIREMENTS AS FOLLOWS:
 - A. FIRE CODE: GATES MUST BE SET BACK A MINIMUM OF 30-FEET FROM THE NEAREST INTERSECTING ROAD.



COUNTY OF SAN LUIS OBISPO FIRE DEPARTMENT / CAL FIRE
DRIVEWAY & ACCESS ROAD GATE

Revised:
APRIL 2023

Drawing No.: FP-6