


TURN TEMPLATE
SCALE: 1"=20'



DESIGN TRUCK
SCALE: 1"=5'

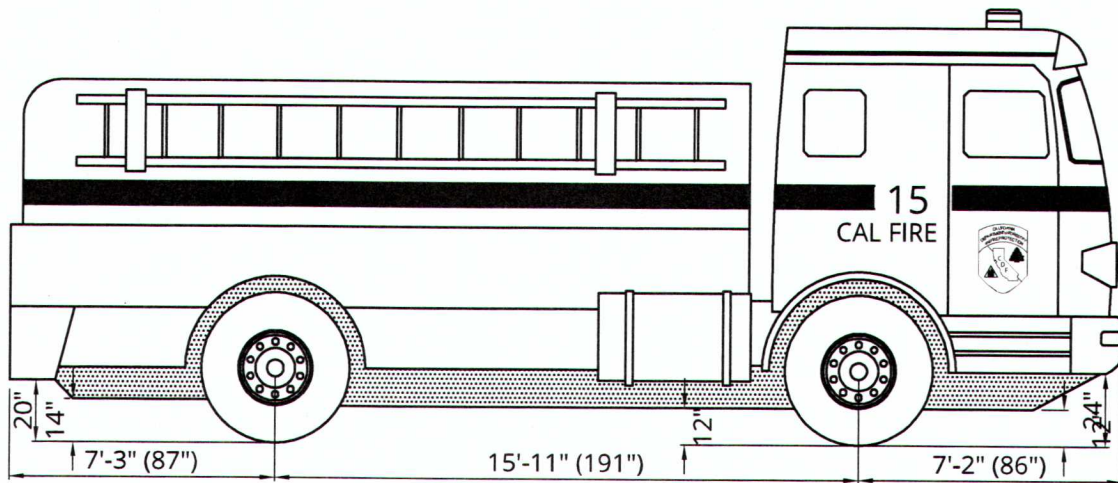

COUNTY OF SAN LUIS OBISPO FIRE DEPARTMENT / CAL FIRE

FIRE TRUCK TURN TEMPLATE

FOR PRIVATE DRIVEWAYS & ACCESS ROADS

Adopted: Aug. 2014	Scale: PER PLAN
Revised: Apr. 2017	Revision No.: 1
Drawing No.:	FP-10