

MODIFIED HAMMERHEADS MUST NOT BE USED FOR COMMERCIAL PROJECTS

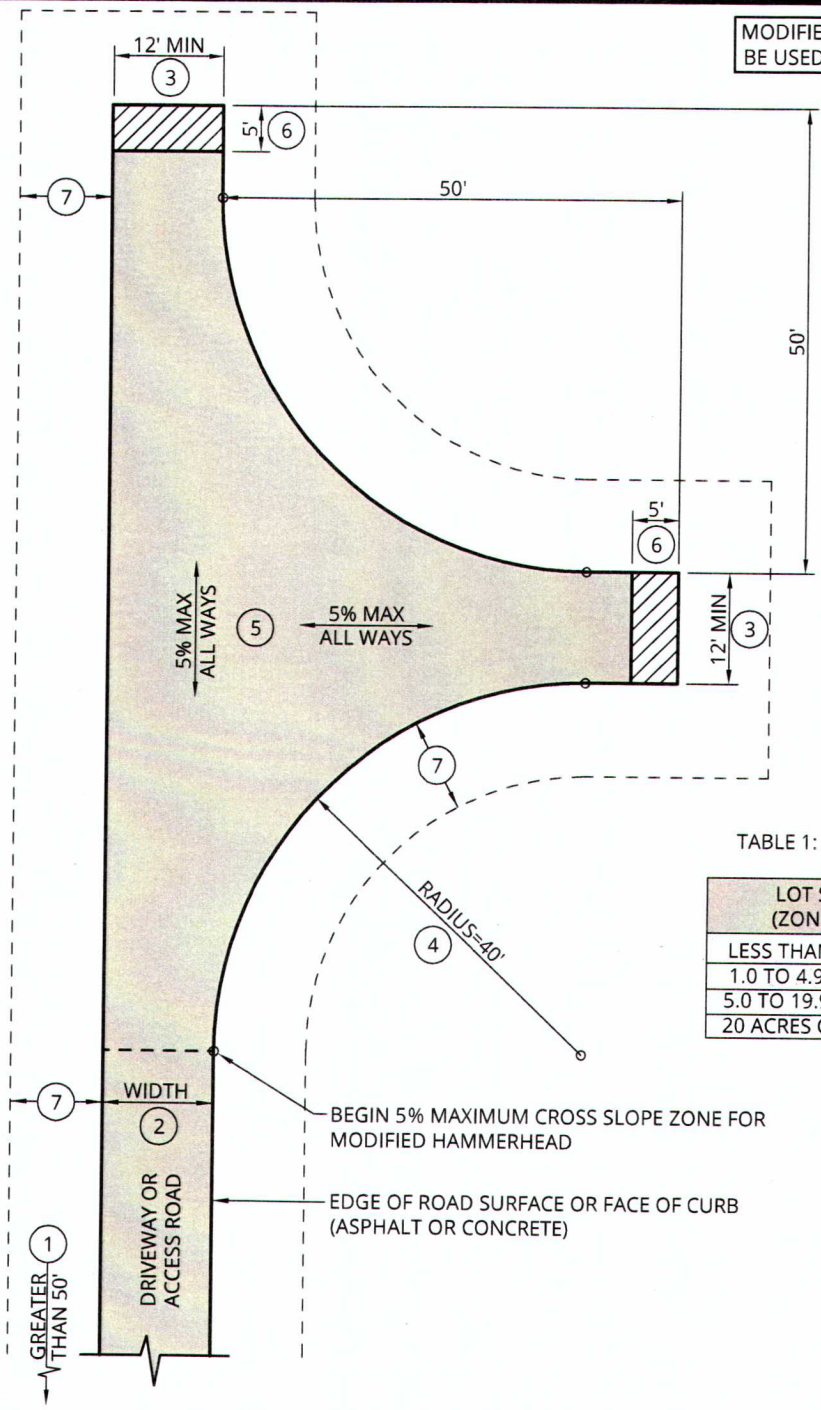


TABLE 1: MAXIMUM DEAD-END ACCESS ROAD LENGTHS

LOT SIZE (ZONING)	MAXIMUM LENGTH
LESS THAN 1 ACRE	800 FEET
1.0 TO 4.99 ACRES	1,320 FEET
5.0 TO 19.99 ACRES	2,640 FEET
20 ACRES OR MORE	5,280 FEET

NOTES:

1. TURNAROUNDS SHALL BE REQUIRED WHEN DRIVEWAYS OR ACCESS ROADS EXCEED 50-FEET IN LENGTH, OR AS REQUIRED BY CAL FIRE.
2. DRIVEWAY AND ACCESS ROAD WIDTHS PER DWGS FP-7 AND FP-8.
3. ALL RADII MUST BE MEASURED TO THE EDGE OF DRIVING SURFACE OR FACE OF ASPHALT DIKE OR CONCRETE CURB.
4. MAXIMUM CROSS SLOPE THROUGHOUT THE TURNOUT MUST NOT EXCEED 5 % IN ANY DIRECTION.
5. OPTIONAL: VEHICLE OVERHANG LIMITS, DRIVING SURFACE IN THIS AREA IS NOT REQUIRED, HOWEVER SURFACE MUST BE LEVEL AND CLEAR OF ALL OBSTRUCTIONS.
6. VEGETATION CLEAR ZONE PER DWG FP-6 MUST BE MAINTAINED FOR CAL FIRE ACCESS.
7. DEAD-END ACCESS ROAD LENGTHS MUST NOT EXCEED THAT SHOWN IN TABLE 1, OR AS APPROVED BY CAL FIRE.



COUNTY OF SAN LUIS OBISPO FIRE DEPARTMENT / CAL FIRE
TURNAROUND MODIFIED HAMMERHEAD
 FOR PRIVATE DRIVEWAYS & ACCESS ROADS

Adopted: Aug. 2014	Scale: 1"=20'
Revised: Apr. 2017	Revision No.: 1
Drawing No.:	FP-15