


Revisions

Description	Approved	Date	Description	Approved	Date

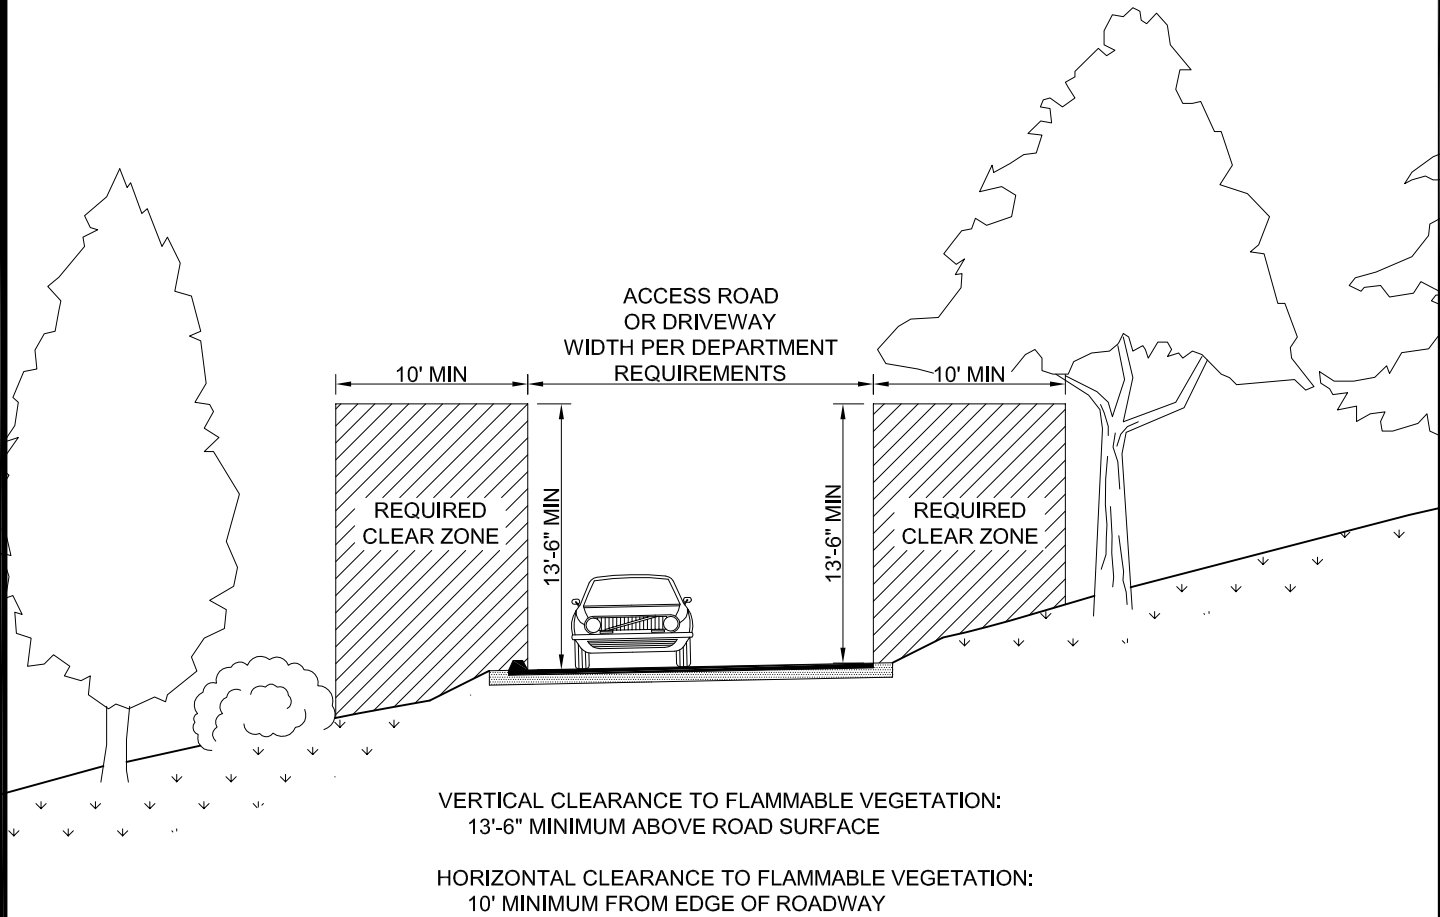

NOTES:

1. VEGETATION CLEARANCE REQUIREMENTS PER CALIFORNIA FIRE CODE, SECTION 902.2.2.1.
2. VEGETATION CLEARANCE ZONE APPLIES TO DRIVEWAYS, ACCESS ROADS, TURNOUTS, CUL-DE-SACS, HAMMERHEADS, AND ALL OTHER SITE ACCESS IMPROVEMENTS.
3. DRIVEWAY AND ACCESS ROAD WIDTHS SHALL BE PER DEPARTMENT REQUIREMENTS.



SAN LUIS OBISPO COUNTY FIRE DEPARTMENT  
VEGETATION CLEARANCE REQUIREMENTS

Scale: 1"=10'	Adopted: AUG 2014
Fire Safe Drawing No: <b>FS-5</b>	
Sheet No:	1 OF 1