

MODIFIED HAMMERHEADS MUST NOT BE USED FOR COMMERCIAL PROJECTS

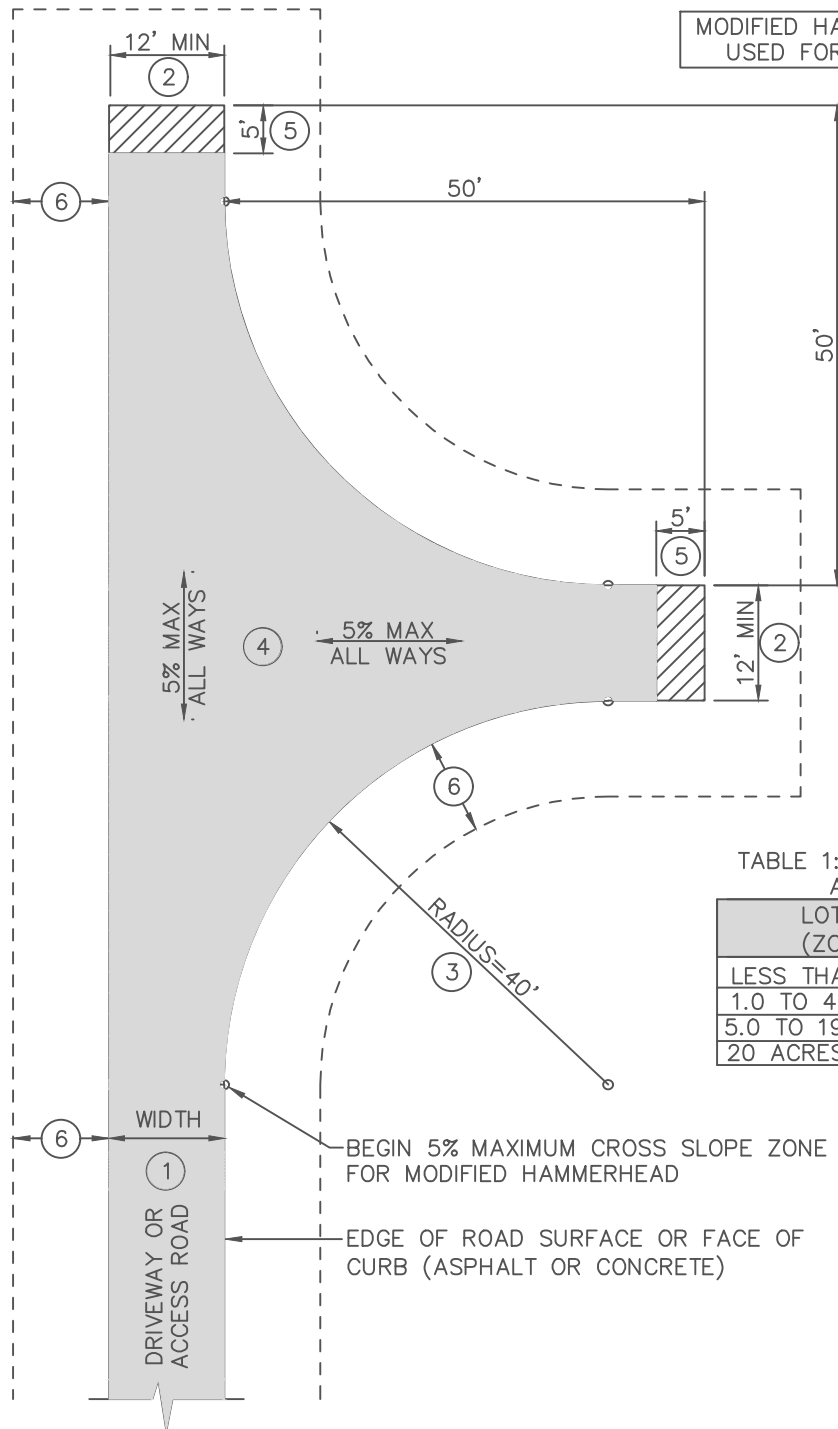


TABLE 1: MAXIMUM DEAD-END ACCESS ROAD LENGTHS

LOT SIZE (ZONING)	MAXIMUM LENGTH
LESS THAN 1 ACRE	800 FEET
1.0 TO 4.99 ACRES	1,320 FEET
5.0 TO 19.99 ACRES	2,640 FEET
20 ACRES OR MORE	5,280 FEET

NOTES:

1. DRIVEWAY AND ACCESS ROAD WIDTHS PER DWGS FP-9 AND FP-10.
2. ALL RADII MUST BE MEASURED TO THE EDGE OF DRIVING SURFACE OR FACE OF ASPHALT DIKE OR CONCRETE CURB.
3. MAXIMUM CROSS SLOPE THROUGHOUT THE TURNOUT MUST NOT EXCEED 5% IN ANY DIRECTION.
4. OPTIONAL: VEHICLE OVERHANG LIMITS, DRIVING SURFACE IN THIS AREA IS NOT REQUIRED, HOWEVER SURFACE MUST BE LEVEL AND CLEAR OF ALL OBSTRUCTIONS.
5. VEGETATION CLEAR ZONE PER DWG FP-12 MUST BE MAINTAINED FOR CAL FIRE ACCESS.
6. DEAD-END ACCESS ROAD LENGTHS MUST NOT EXCEED THAT SHOWN IN TABLE 1, OR AS APPROVED BY CAL FIRE.



COUNTY OF SAN LUIS OBISPO FIRE DEPARTMENT / CAL FIRE
 TURNAROUND MODIFIED HAMMERHEAD
 FOR PRIVATE DRIVEWAYS & ACCESS ROADS

Revised:
 July 2020
 Drawing No.: FP-3